



Side View

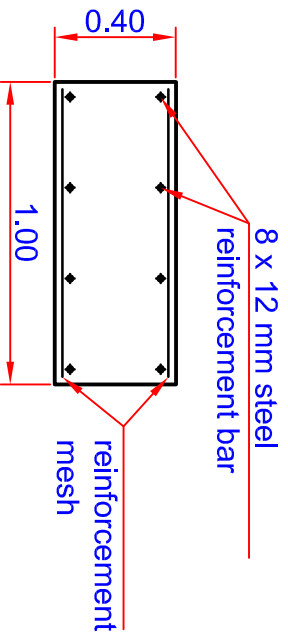

Steel column

anti-vibration rips

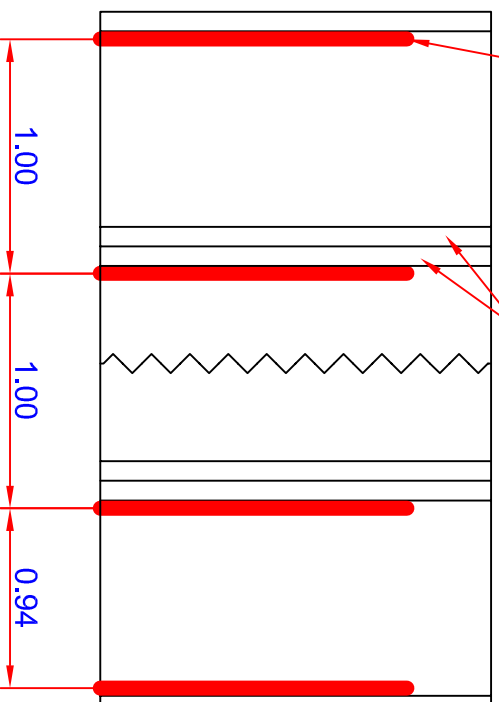


Assembly Sketch

(backside)

Positions of the Steel columns according to the foundation plan.

Keep exact position of the Steel columns to anti-vibration rips.

Top View

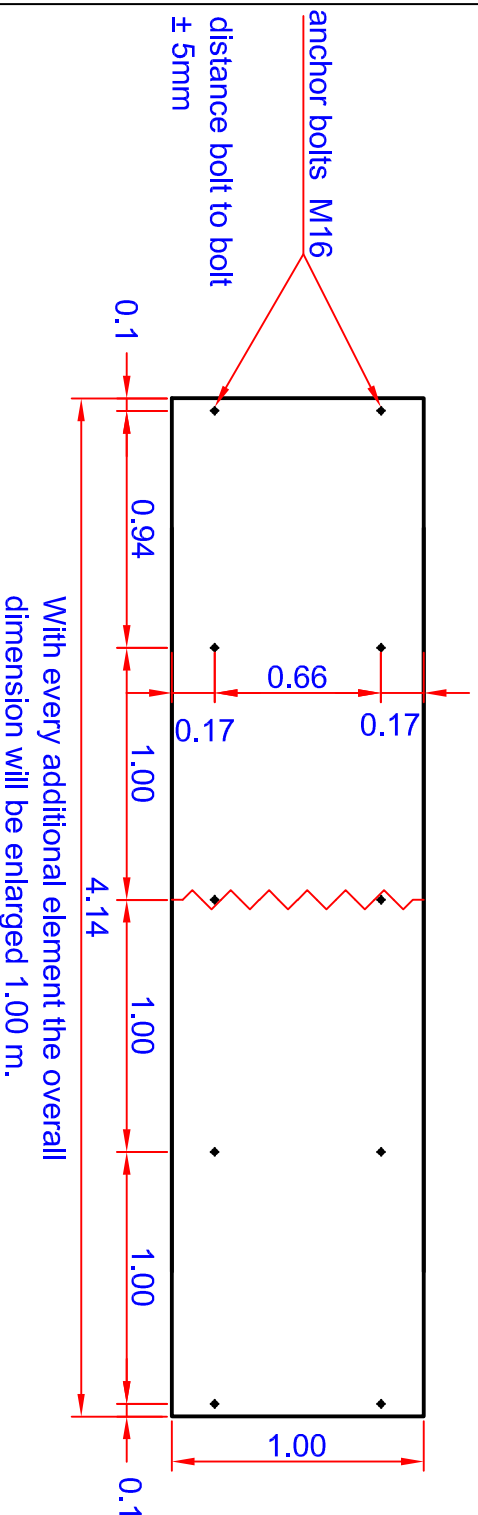

Foundation made of concrete C20/25 classification. Level of concrete should equal level of ground covering.

Place anchor bolts M16 at least one week prior to assembly, equalling level of foundation.

Foundation Plan

Tennis Practise Wall Type I

both sides playable